


**NOTES:**

1. Maximum depth for cover and frame adjustment rings onto top slab is 300mm.
2. Diameters of precast manhole pipes are nominal only.
3. See standard detail for ductile iron cover and frame to fit recess and locking bolts and pre-cast slab detail.
4. Ground level tolerances: Pavement +0mm, -5mm  
Berm +5mm, -5mm  
Footpath +10mm, -0mm
5. Accepted steps as per Section 8 Acceptable Materials.

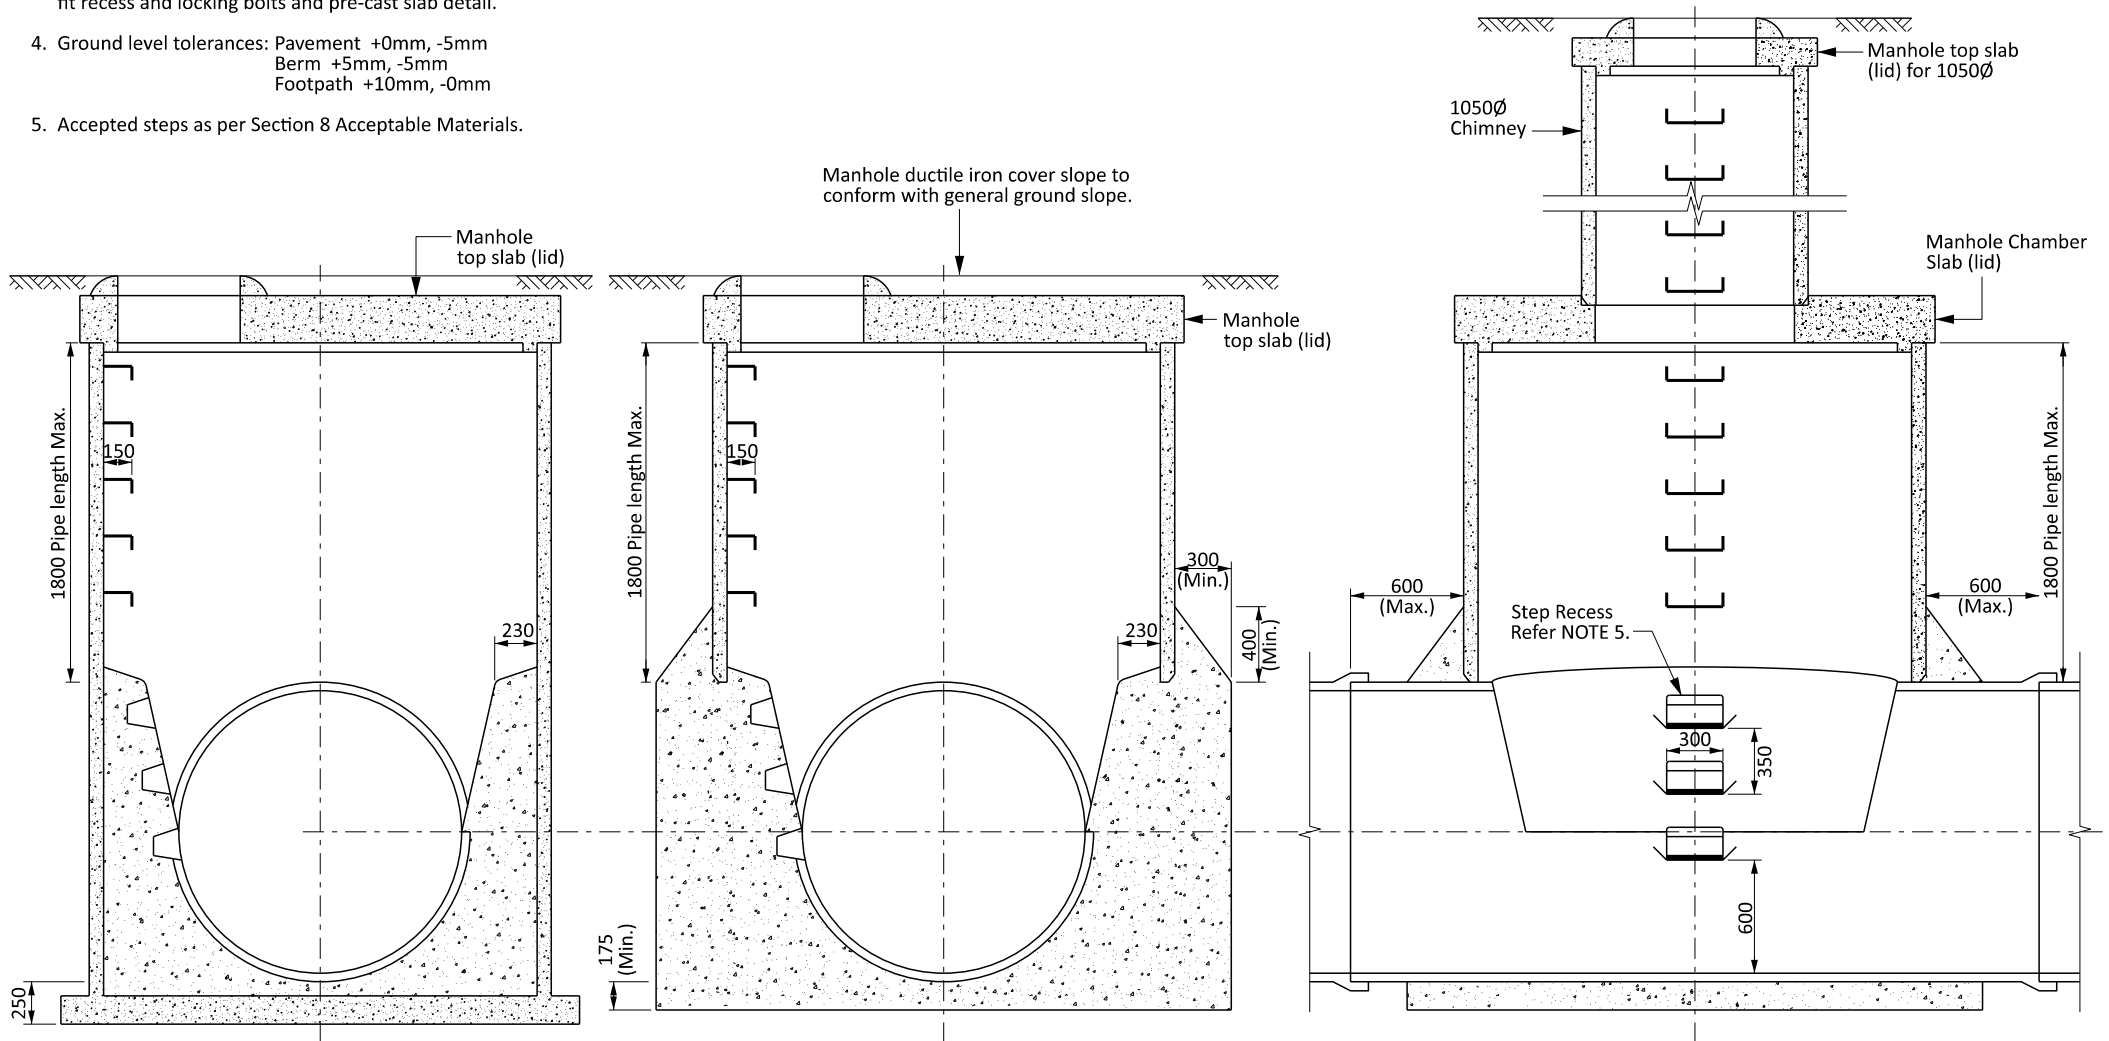

**TYPICAL DIMENSIONS FOR  
MANHOLES GREATER THAN DN1350**